


INSTALLATION NOTES

- 1. CONCRETE SHALL DEVELOP 3000 PSI IN 28 DAYS WITH A MAXIMUM SLUMP OF 4". MAXIMUM AGGREGATE SIZE SHALL BE 3/4".
- 2. FOUNDATION DEPTH SHOWN IS MINIMUM AND MAY VARY DUE TO LOCAL SOIL CONDITIONS OR FROST DEPTH (MINIMUM 1' BELOW FROST).
- 3. INSTALL 20 TONS OF CLASS 2 ROAD BASE SURFACING AROUND THE FOUNDATION AND AREAS OF DISTURBANCE, TO MATCH EXISTING PLOT PLAN.
- 4. IF FILL OR GRADING IS REQUIRED IT SHALL BE CLASS 2 ROAD BASE AND BUILT UP IN LAYERS NOT EXCEEDING 6". EACH LAYER SHALL BE THOROUGHLY TAMPED AND COMPACTED TO 95% OF MAXIMUM DENSITY AT OPTIMUM WATER CONTENT. GRADING OF SOIL AND ROCK SHOULD BE SUCH THAT ALL DRAINAGE IS AWAY FROM FOUNDATIONS.
- 5. NOT USED.
- 6. CONCRETE FOUNDATION BASED ON 3000 PSF VERTICAL SOIL BEARING PRESSURE AND 200 PSF LATERAL SOIL BEARING PRESSURE PER FT. BELOW SURFACE.
- 7. ANCHOR BOLTS, NUTS AND WASHERS SHALL BE HOT DIP GALV. STEEL PER ASTM-A153 AND ASTM-A325.
- 8. GRADE BEAM FOUNDATION ELEVATIONS SHALL BE HORIZONTALLY LEVEL WITH EACH OTHER $\pm 1/4$ ". INDIVIDUAL GRADE BEAM SURFACES MUST BE LEVEL $\pm 1/8$ ".
- 9. THE CONTRACTOR SHALL COORDINATE WITH THE RESIDENT ENGINEER FOR THE USE OF THE CRANE TO LIFT THE SHELTERS.

SHELTER LIFTING DATA:

SIZE-10' X 12' X 9.5' TALL WEIGHT-7000 LBS. APPROXIMATE METHOD-LIFTING RINGS ARE PROVIDED IN THE SHELTER SUPPORT "I" BEAMS. ALLOWING CRANE LOADING AND UNLOADING SPREADER BARS ARE REQUIRED BETWEEN CABLES.

10. ANCHOR BOLTS MAY BE REPLACED WITH EPOXY ANCHORED THREADED ROD AT THE SUBCONTRACTOR'S DISCRETION AND COST. EPOXY SHALL BE "ITW RAMSET RED HEAD ACRYLIC 7" OR EQUIVALENT WITH A MINIMUM TENSION SHEAR OF 4500 PSI [316 kg/cm²] WHEN SET. THREADED ROD SHALL BE 3/4"-10 UNC STAINLESS STEEL. INSTALL ROD PER MANUFACTURER'S RECOMMENDATION LEAVING 2 1/8" ABOVE THE CONCRETE.

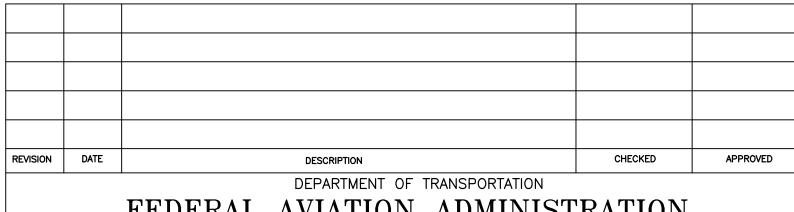

FEDERAL AVIATION ADMINISTRATION LOS ANGELES, CALIF WESTERN PACIFIC REGION

OAKLAND, CALIFORNIA RWY 27R GLIDESLOPE REPLACE ELECTRONIC EQUIPMENT SHELTER GLIDESLOPE FOUNDATION DETAILS

REVIEWED SUBMITTED BY APPROVED BY MICHAEL BRUNDAGE CLIFF RUSTAD 1" = 3'SENIOR OPERATIONS ENGINEER MGR, INFRASTRUCTURE SUPPORT CENTER, LA DRAWING NO. OAK-D-ILS27R-S102 SCALE IN INCHES 04/23/09